


Y 3457802.223
X 5429740.176

Y 3459602.223
X 5429740.176

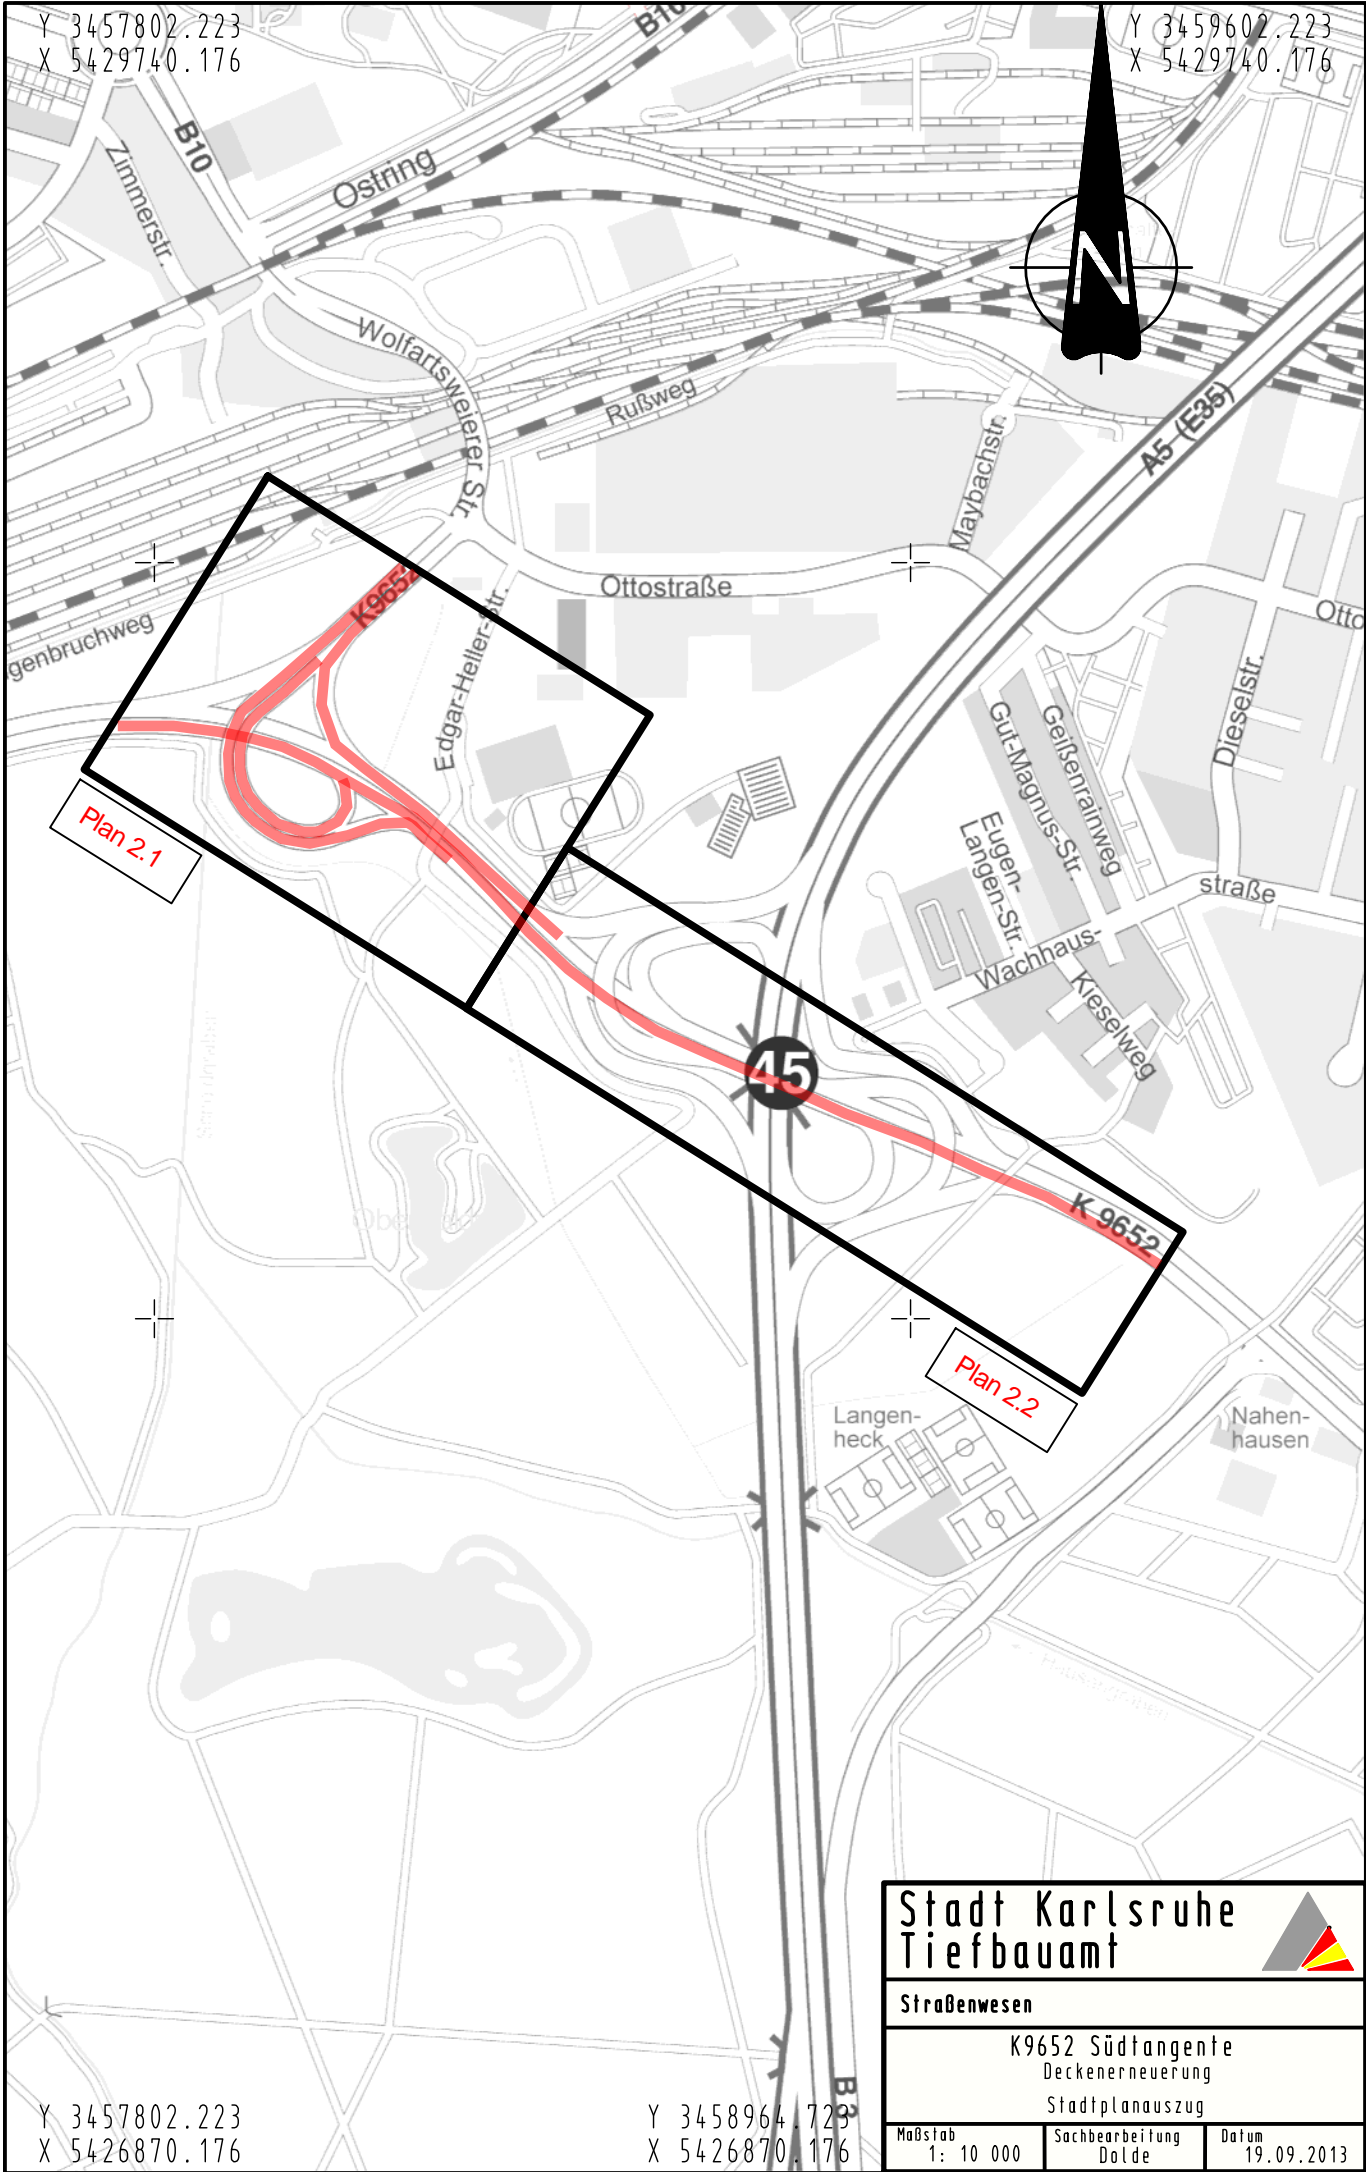


Plan 2.1

Plan 2.2

Y 3457802.223
X 5426870.176

Y 3458964.723
X 5426870.176

Stadt Karlsruhe Tiefbauamt 	
Straßenwesen	
K9652 Südtangente Deckenerneuerung Stadtplanauszug	
Maßstab 1: 10 000	Sachbearbeitung Dalde
Datum 19.09.2013	