




Lageplan

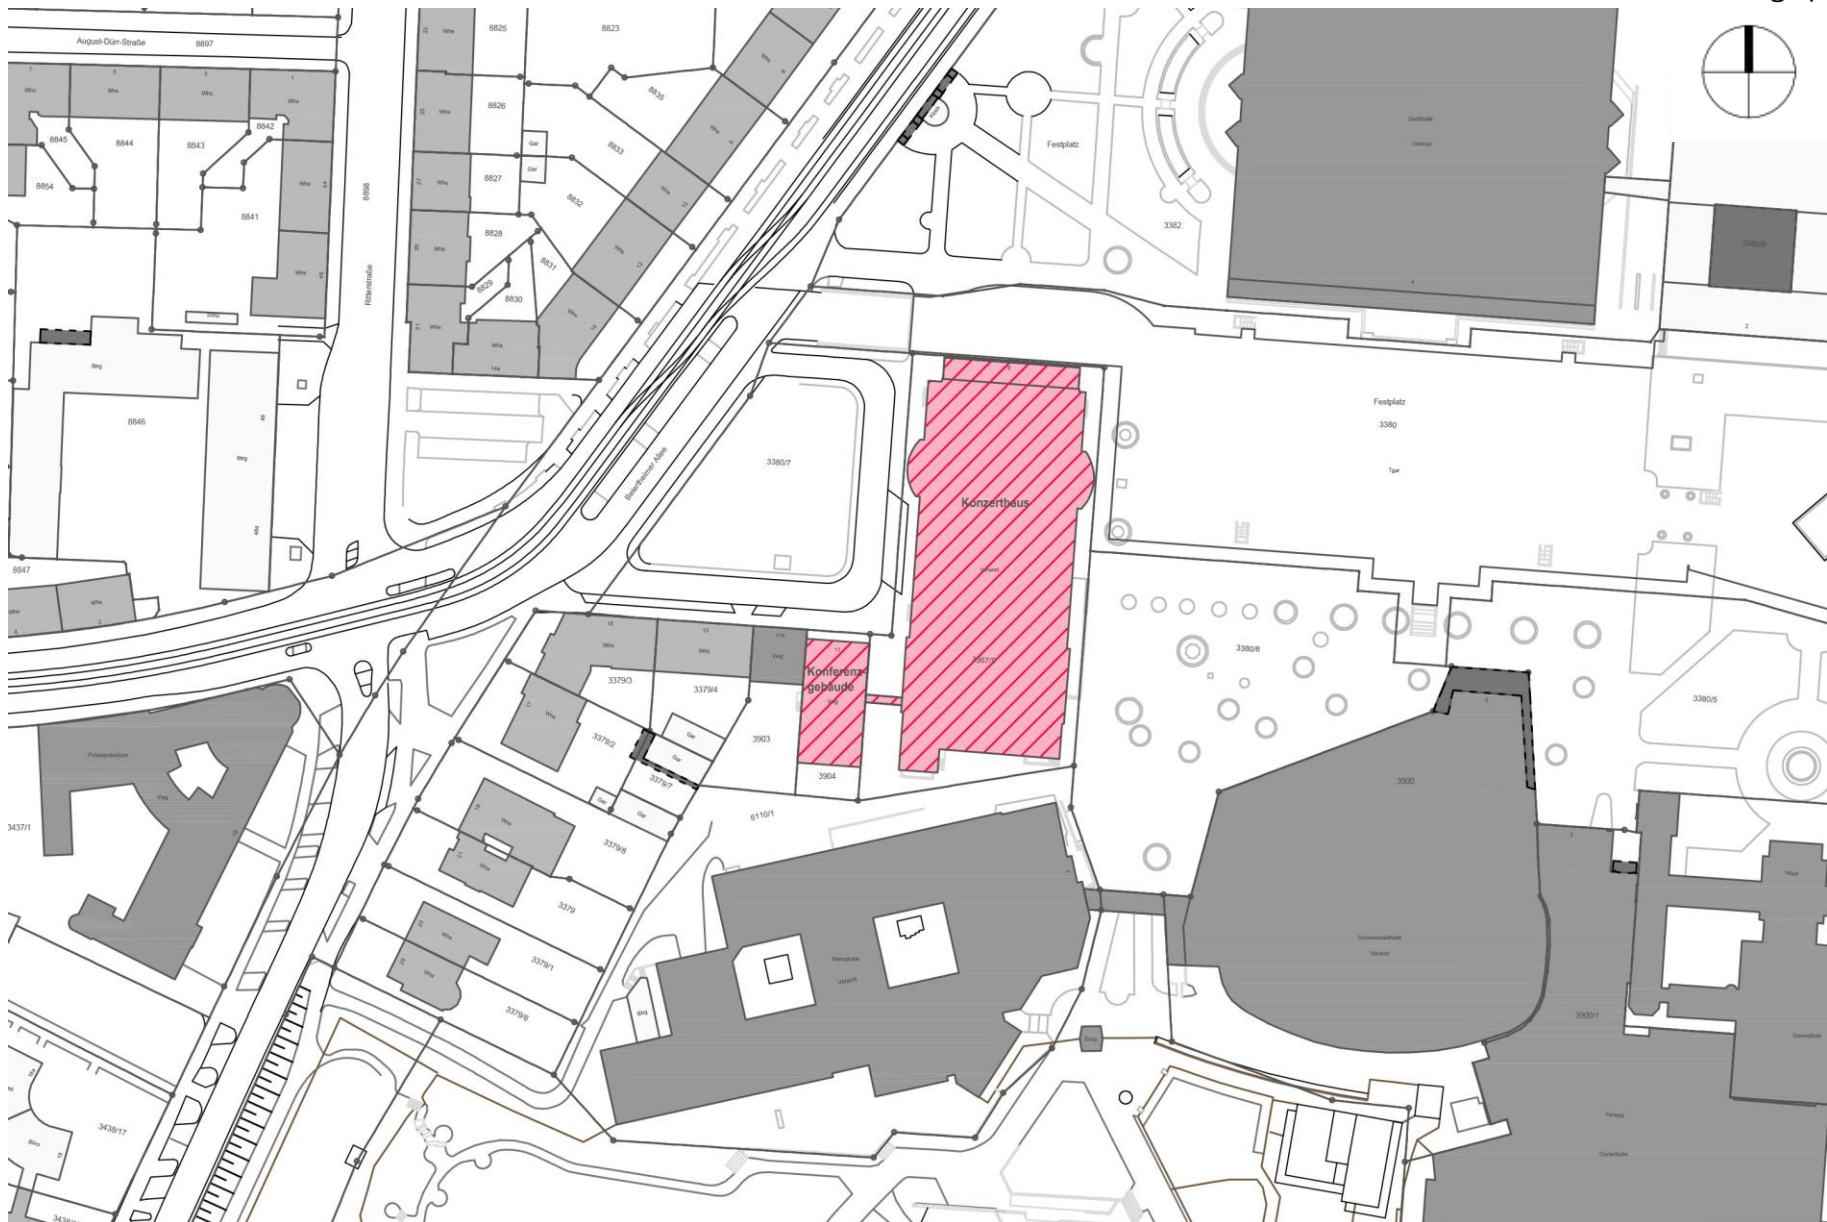

Untergeschoss

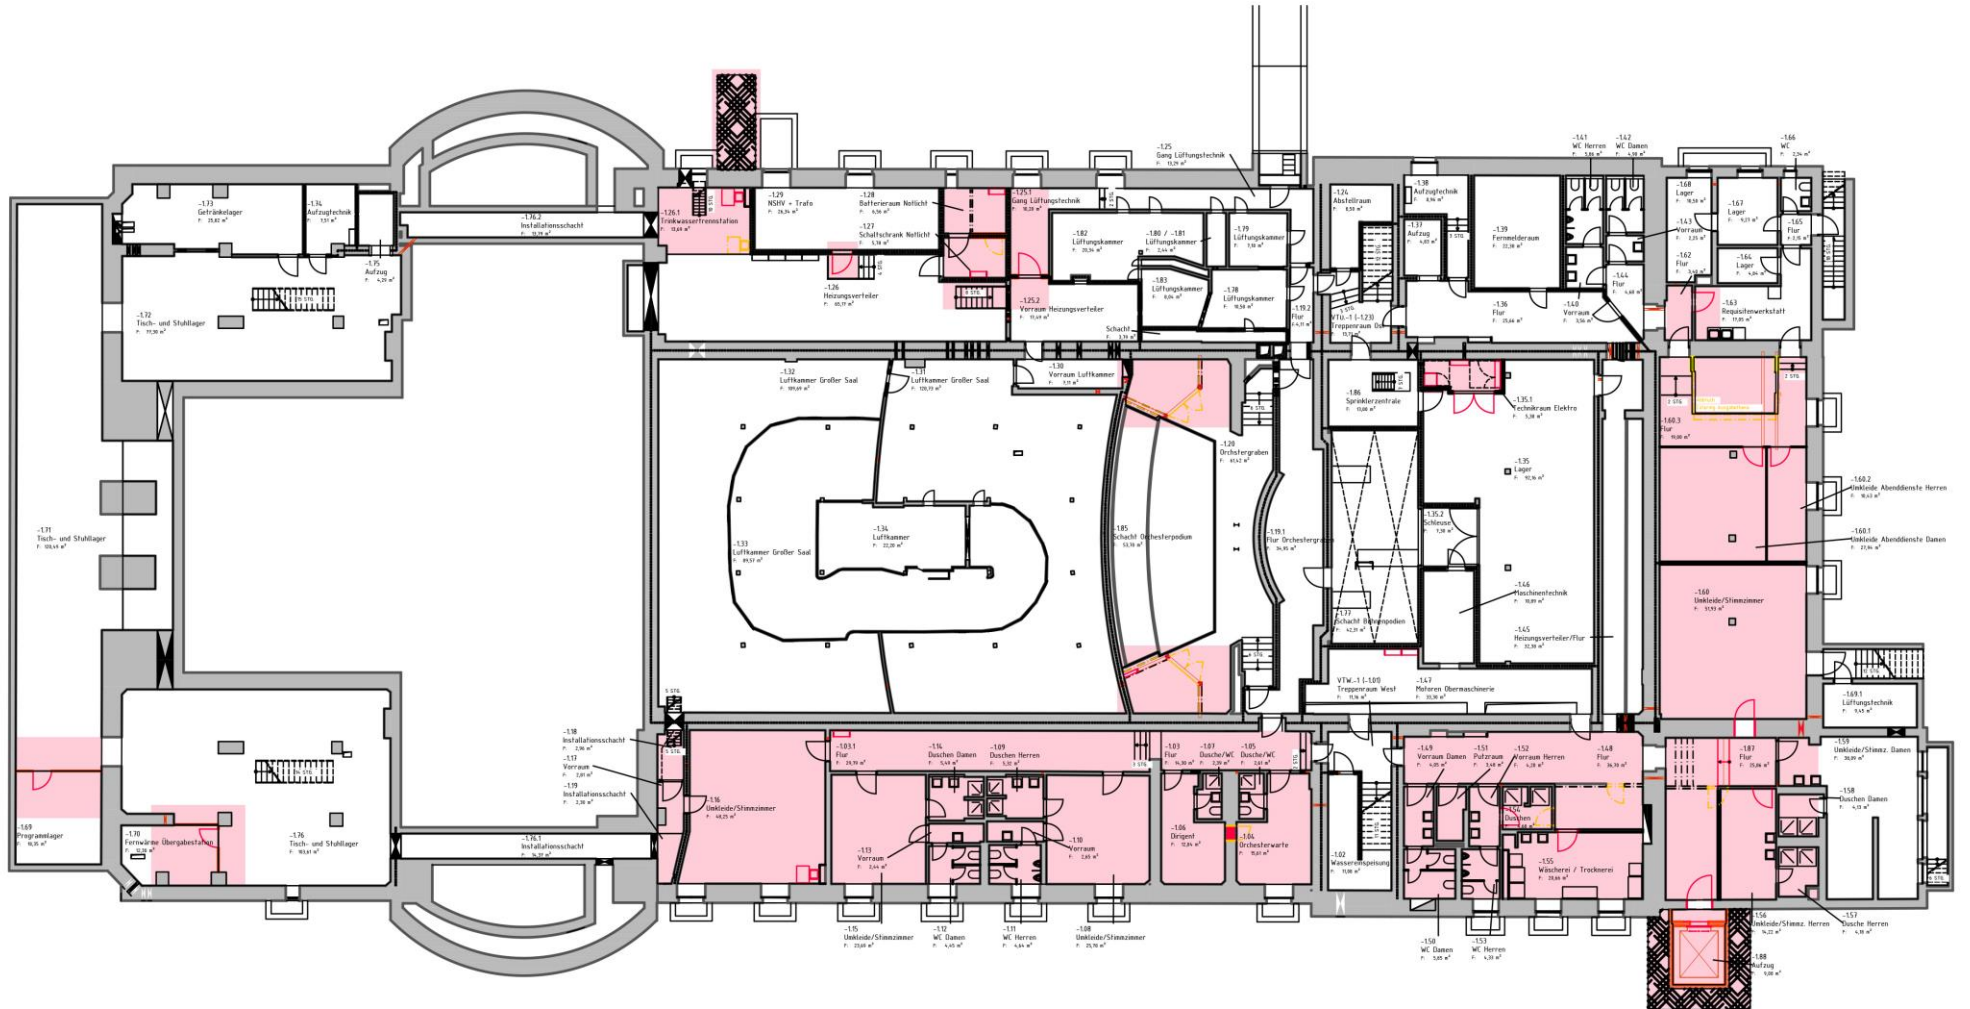


Erdgeschoss

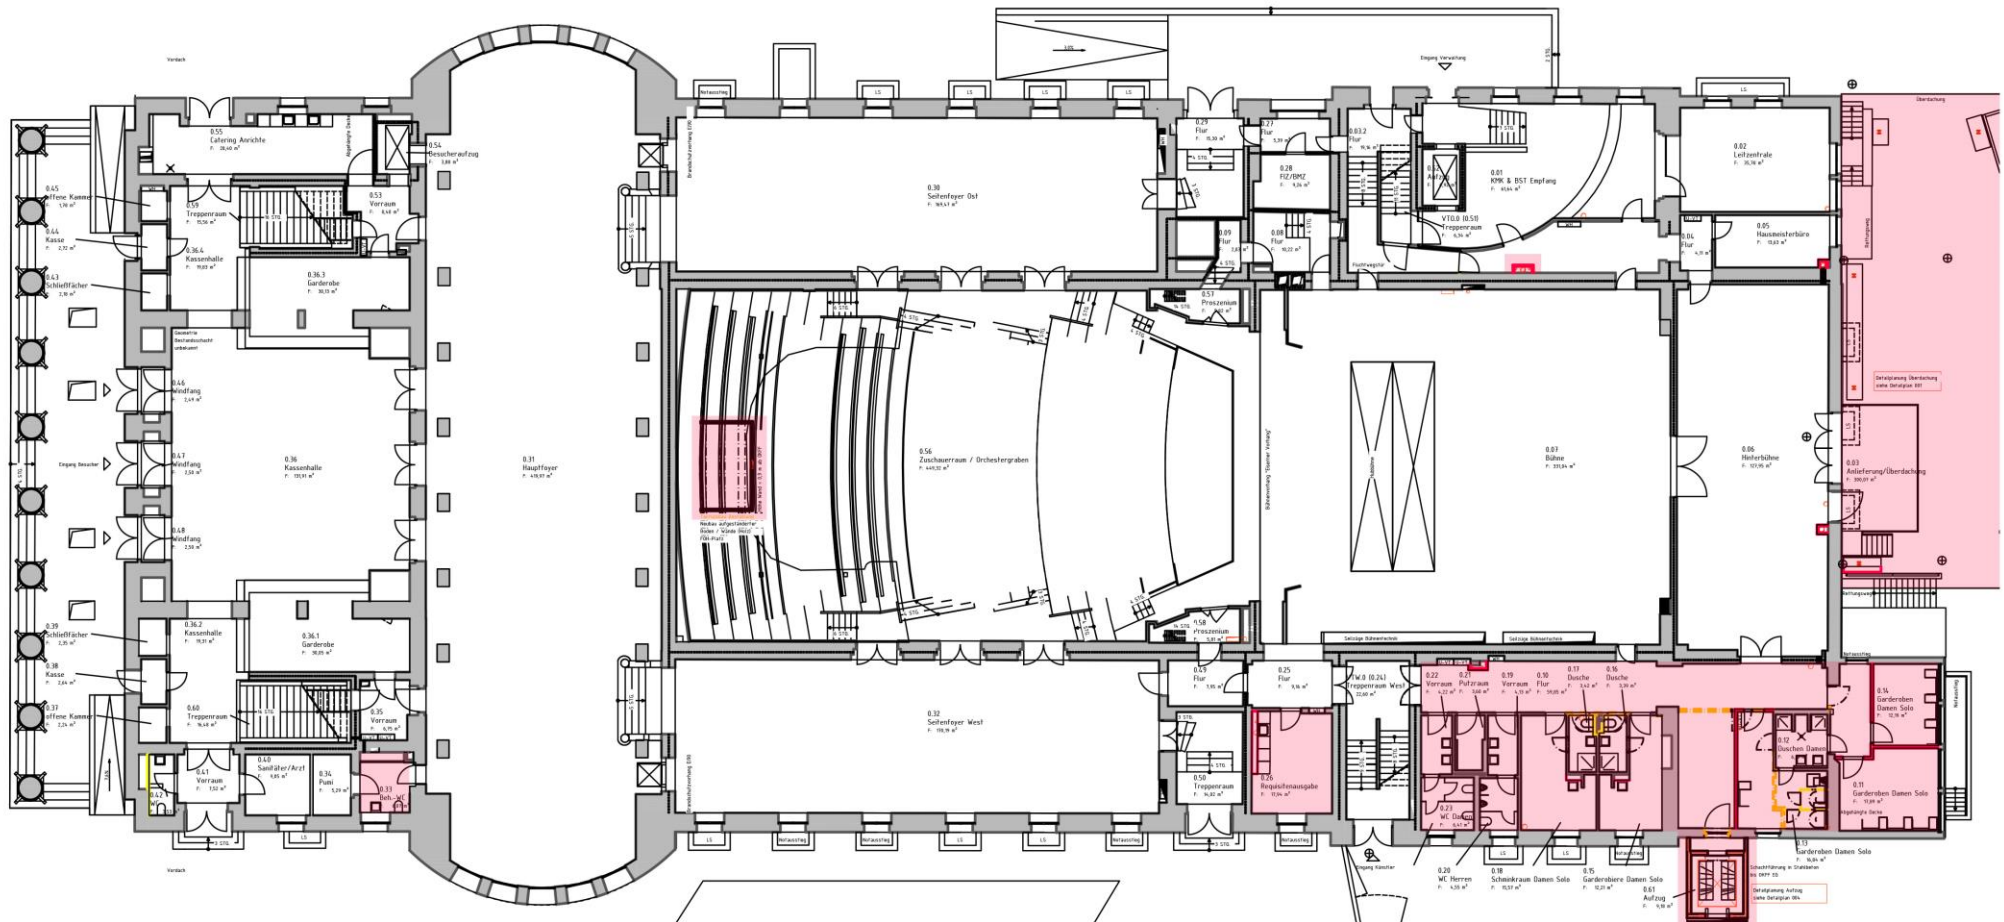

[illegible]


2.Obergeschoss

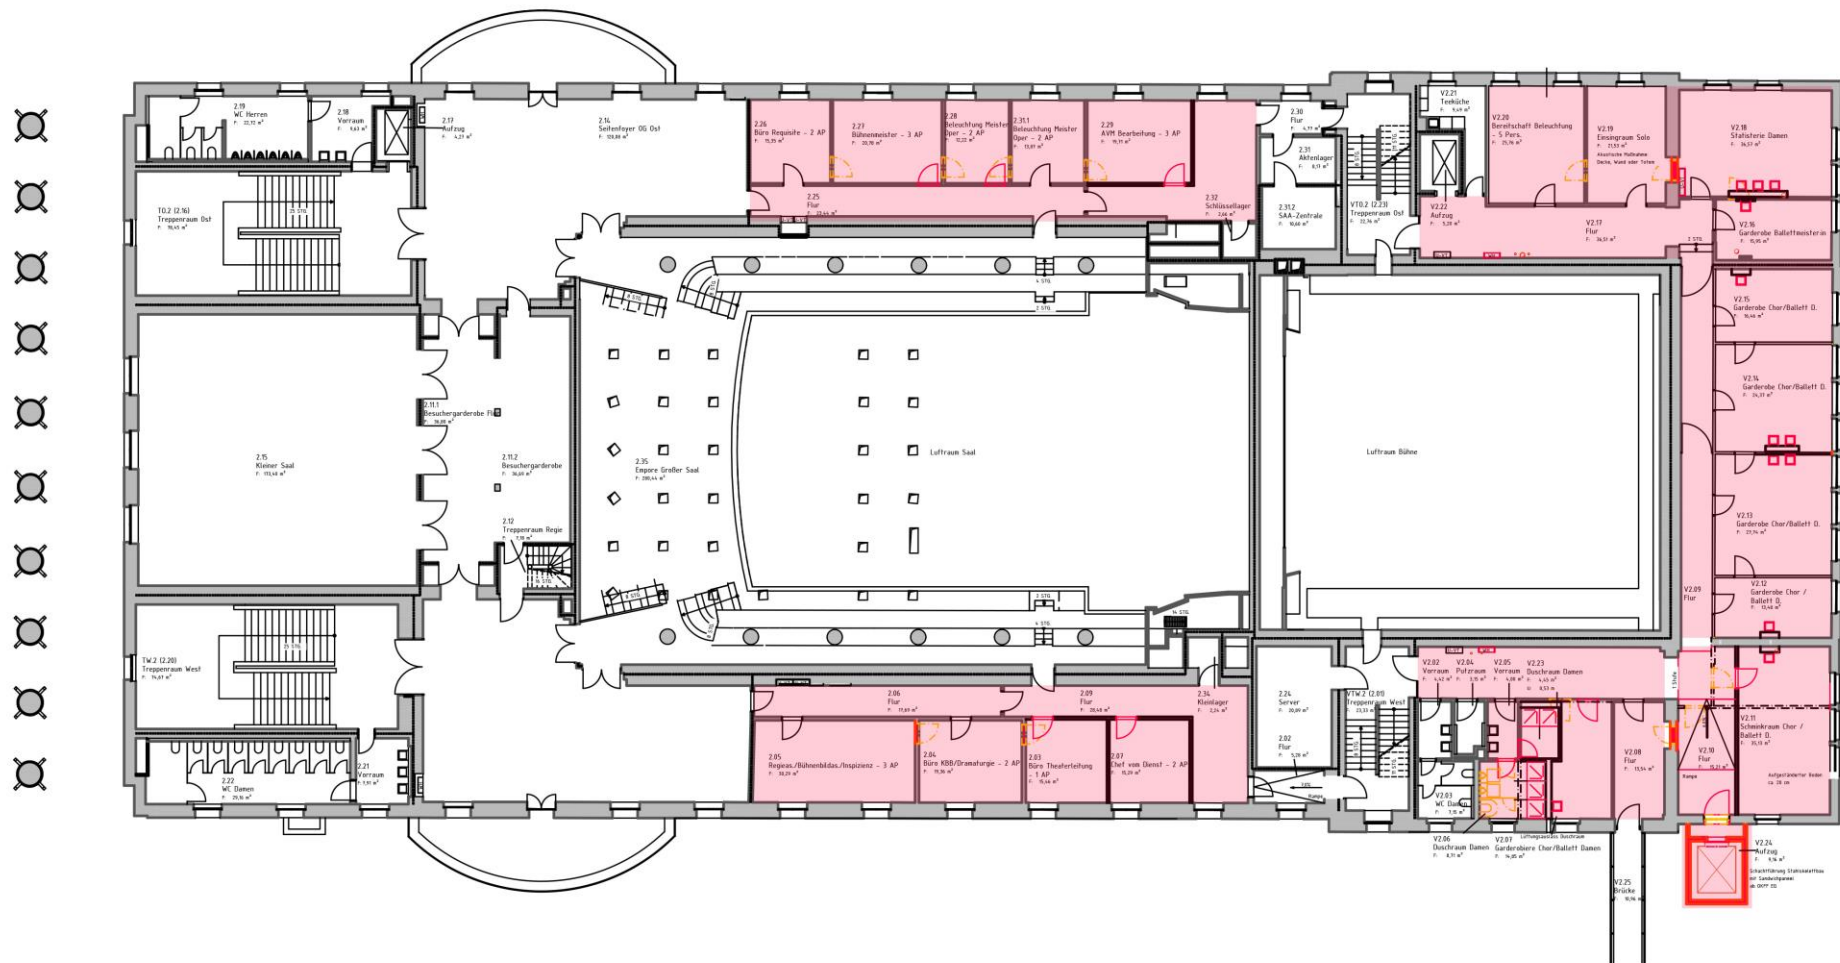




4. Obergeschoss

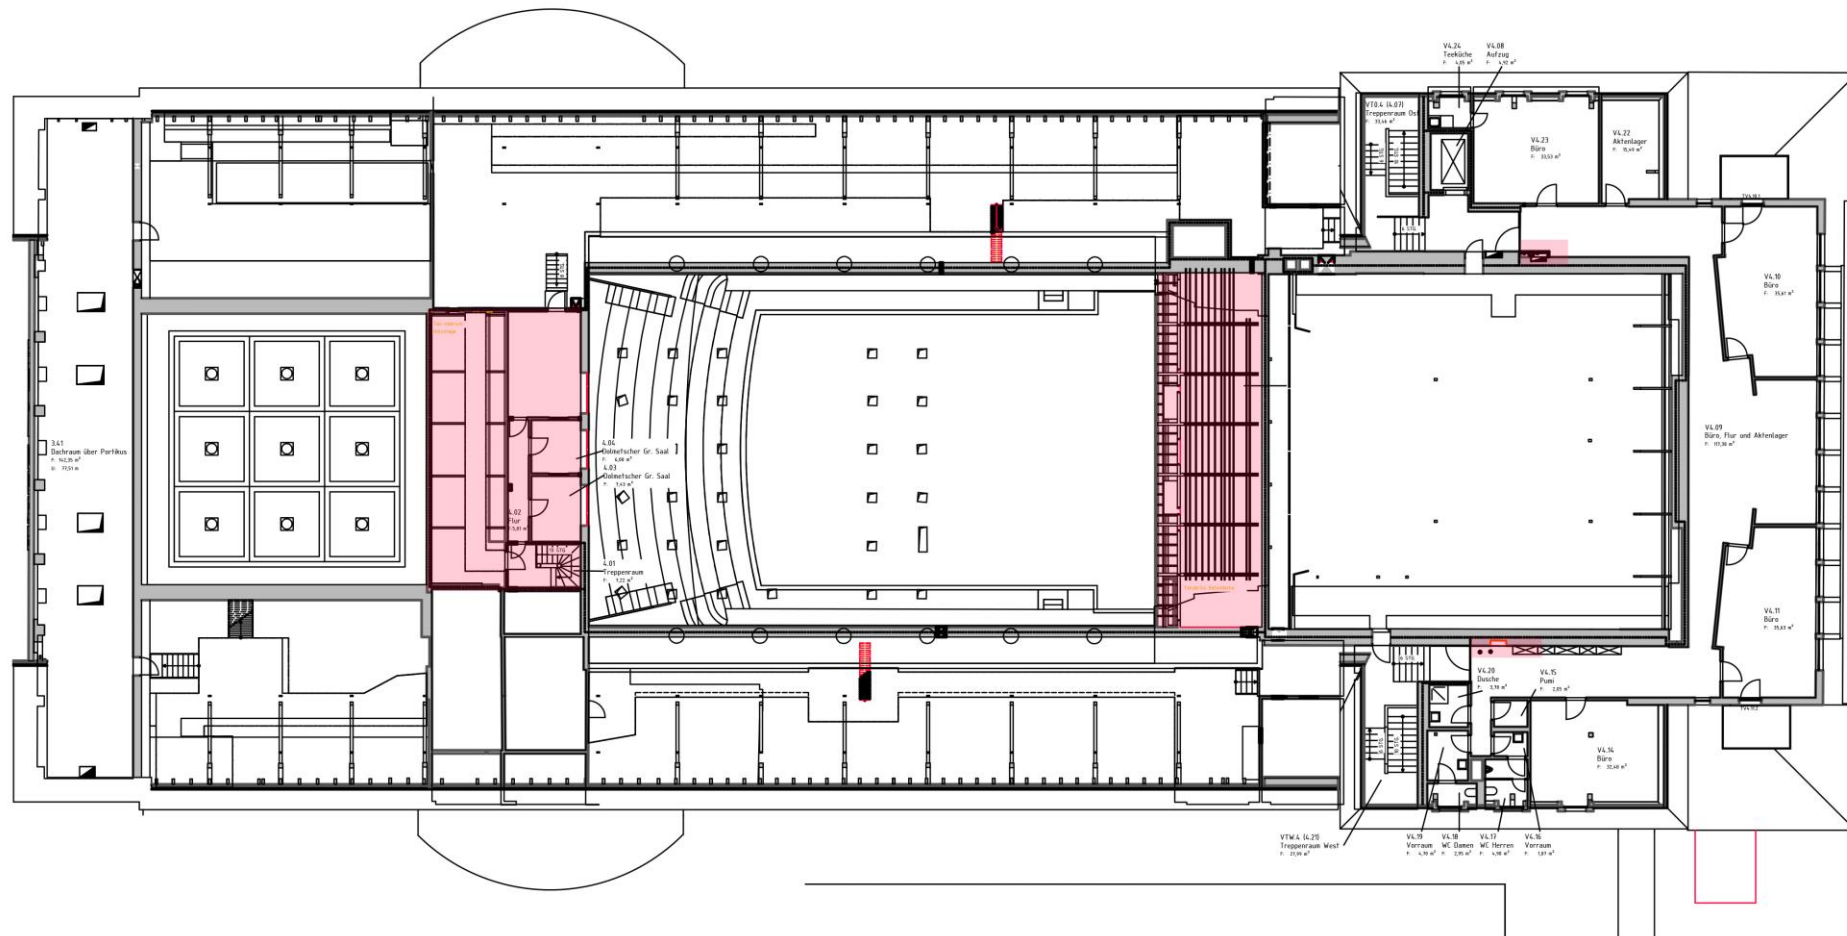

5. Obergeschoss

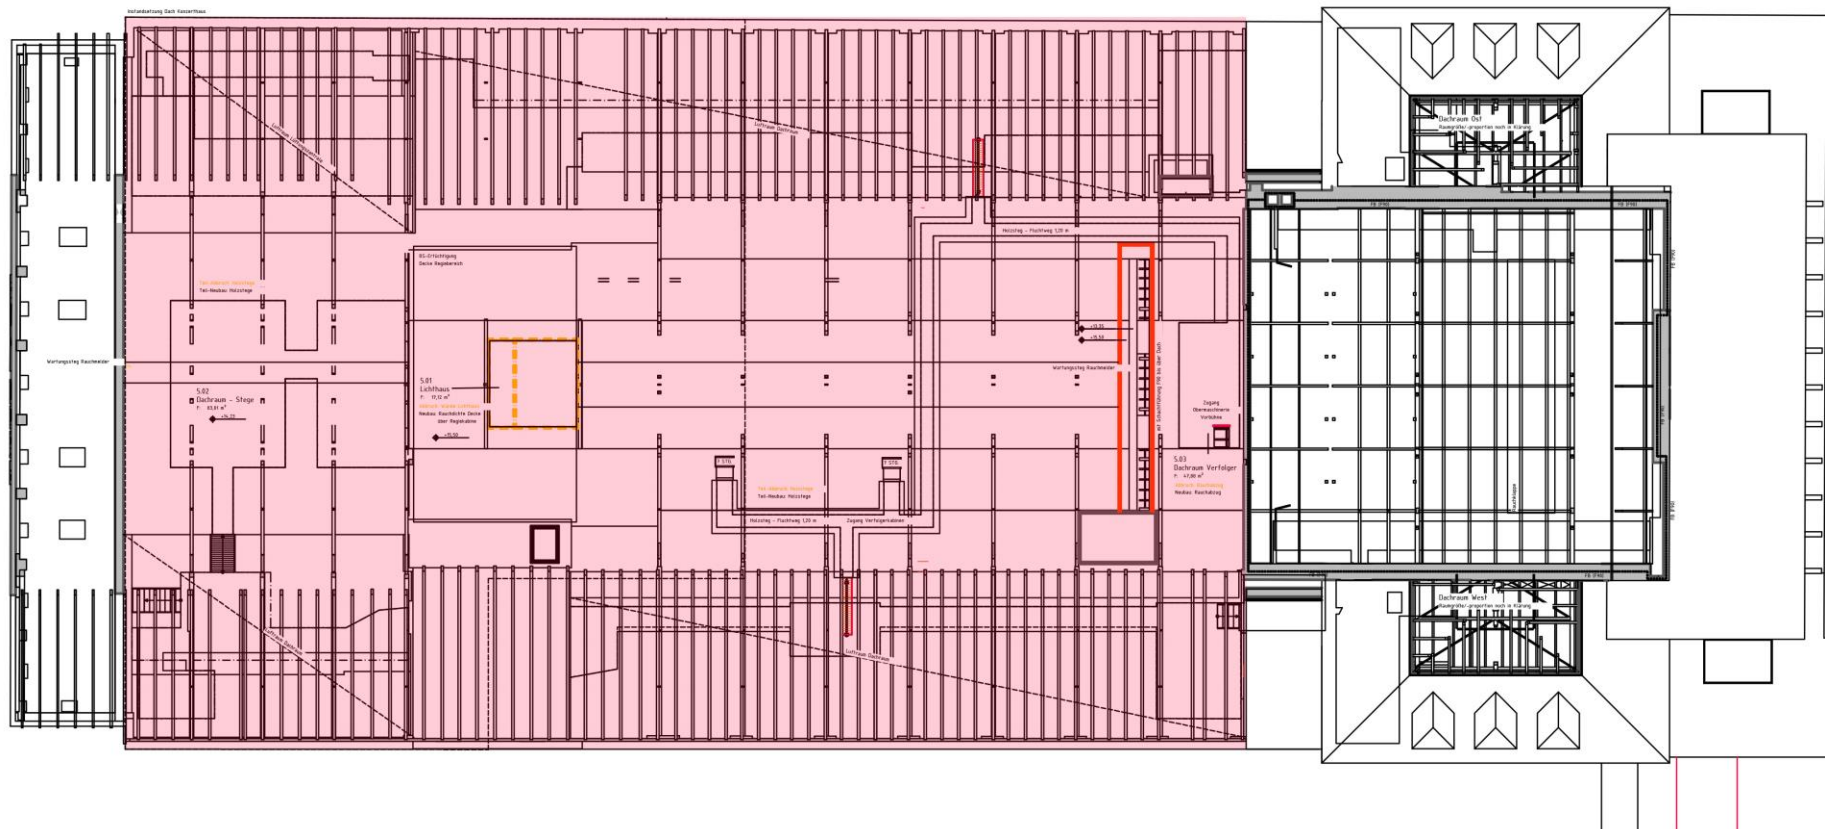

2. Obergeschoss Konferenzgebäude

